


BOTANIK4



A compass rose with a circle divided into four quadrants by a vertical and a horizontal line. The top quadrant is shaded black. The letter 'N' is positioned above the circle, indicating North.

SKALA 1:140

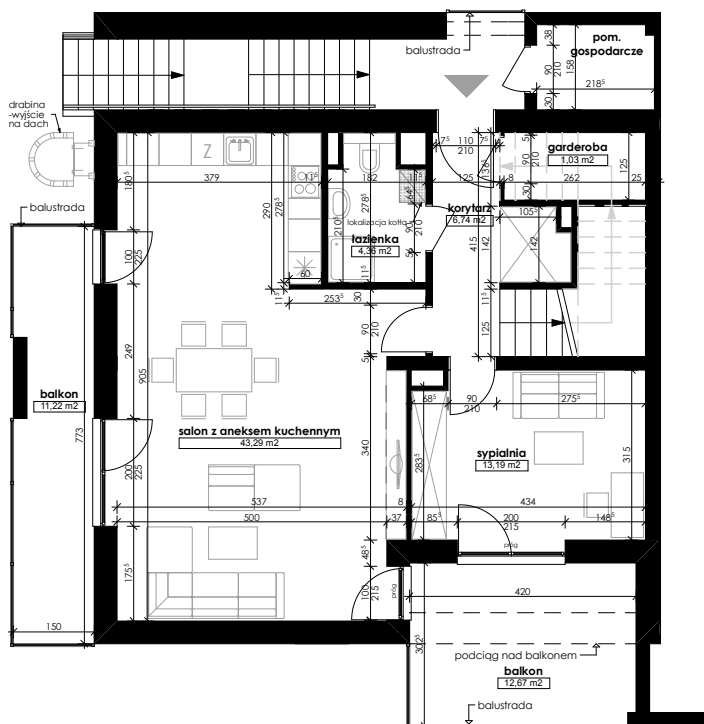


The floor plan shows a two-story apartment with the following rooms and dimensions:


- Top Floor:**
 - balustrada** (balcony): 18.85 m²
 - przegroda** (partition wall)
 - schody** (stairs): 8.50 m²
 - pom. gosp.** (kitchen): 1.48 m²
 - łazienka** (bathroom): 4.35 m²
 - korytarz** (corridor): 8.17 m²
 - sydłnia** (living room): 14.68 m²
 - drabina - wyjście na dach** (ladder - exit to roof)
 - balustrada** (balcony)
- Bottom Floor:**
 - balustrada** (balcony): 11.59 m²
 - przegroda** (partition wall)
 - sydłnia** (living room): 20.68 m²
 - łazienka** (bathroom): 4.67 m²
 - sydłnia** (living room): 11.22 m²
 - balustrada** (balcony): 13.67 m²
 - przegroda** (partition wall)

The plan includes numerous dimensions for walls, windows, and furniture placement, as well as area calculations for each room and balcony.

innej karta ma charakter pogładowy i nie stanowi oferty handlowej w rozumieniu art. 66 § 1 Kodeksu Cywilnego oraz innych właściwych przepisów prawnych.

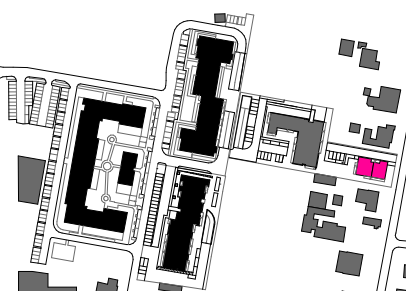

POŁOŻENIE BUDYNKU 4
SKALA 1:5000

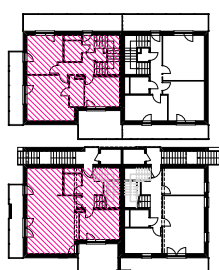

POŁOŻENIE MIESZKANIA W BUDYNKU
SKALA 1:800

3

UWAGI:

1. Wymiarowanie podano w świetle ścian surowych.
2. Powierzchnie podano w świetle ścian otynkowanych.